


REFERENCE DRAWINGS	
01	MEMORIAL HALL COMPLEX
02	LITTLE THEATRE
03	SPORTS STADIUM
04	RECEPTION LOUNGE — FOYER
—	—

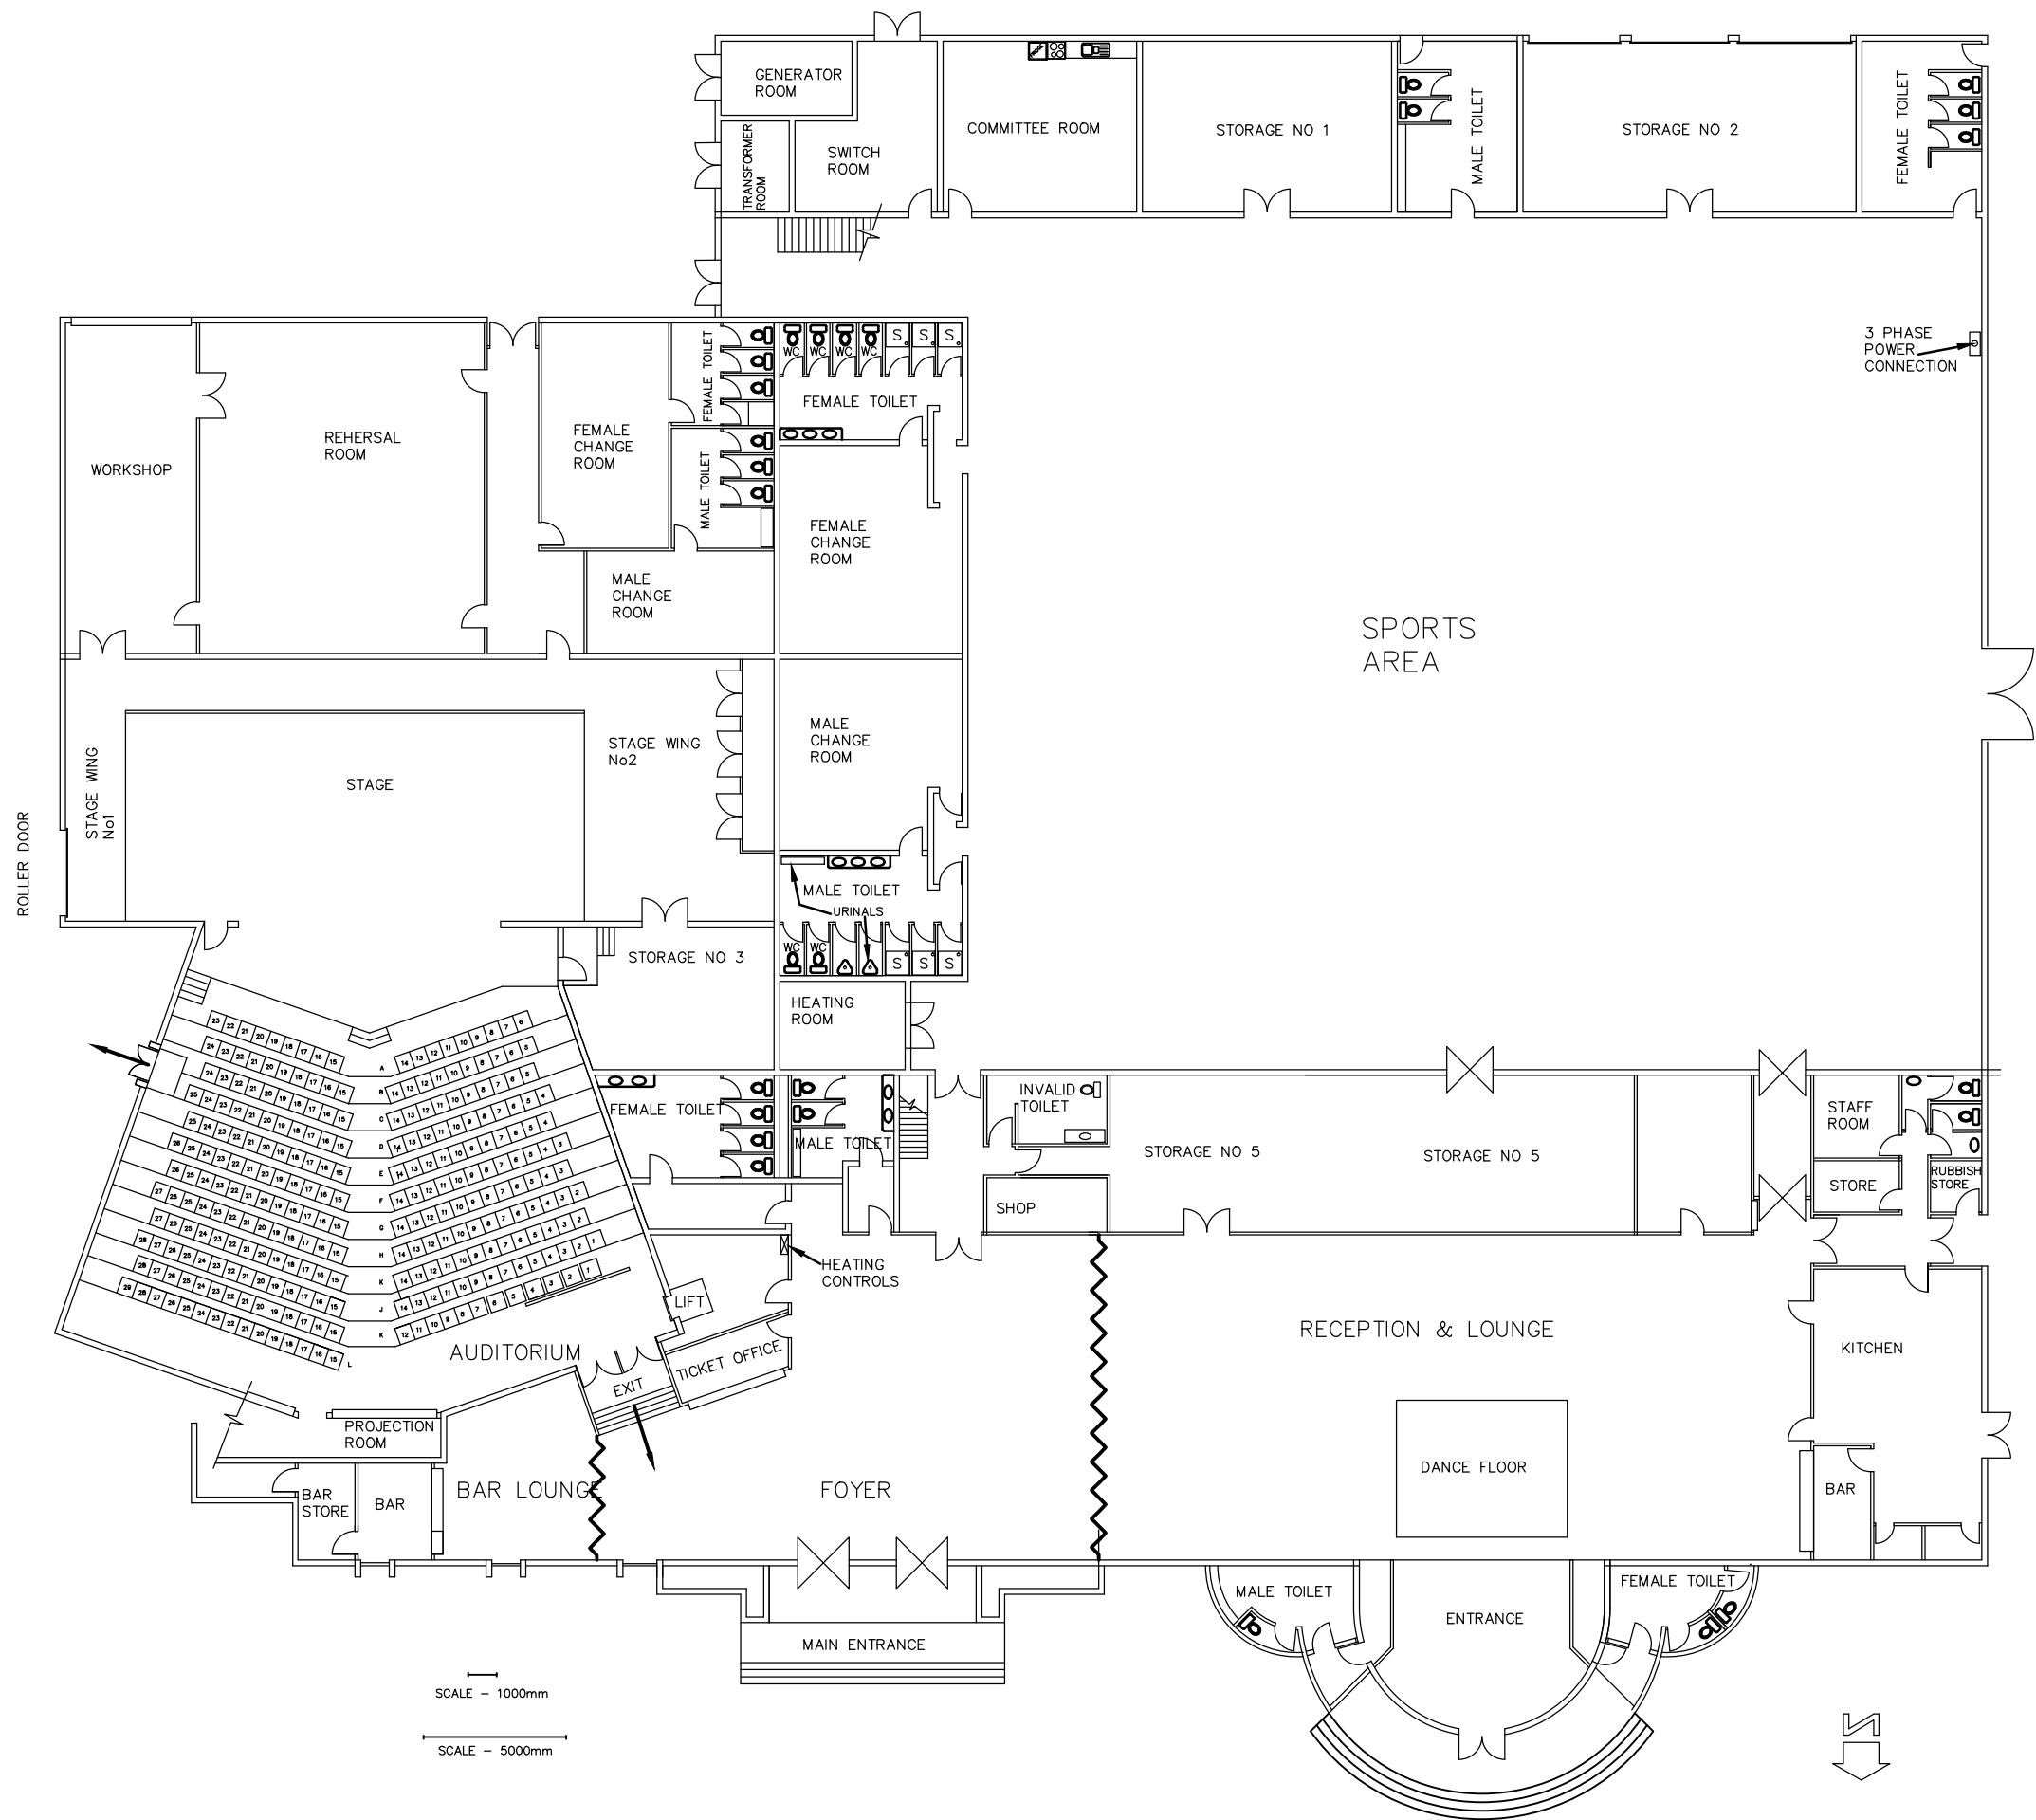

A01	PRELIM ISSUE	CNG	23/7/17
WHAKATANE MEMORIAL HALL			
FLOOR PLAN LAYOUT			
SHEET		01	
DRAWN CNG		REV 1	
REF. COUNCIL			